


NOTES

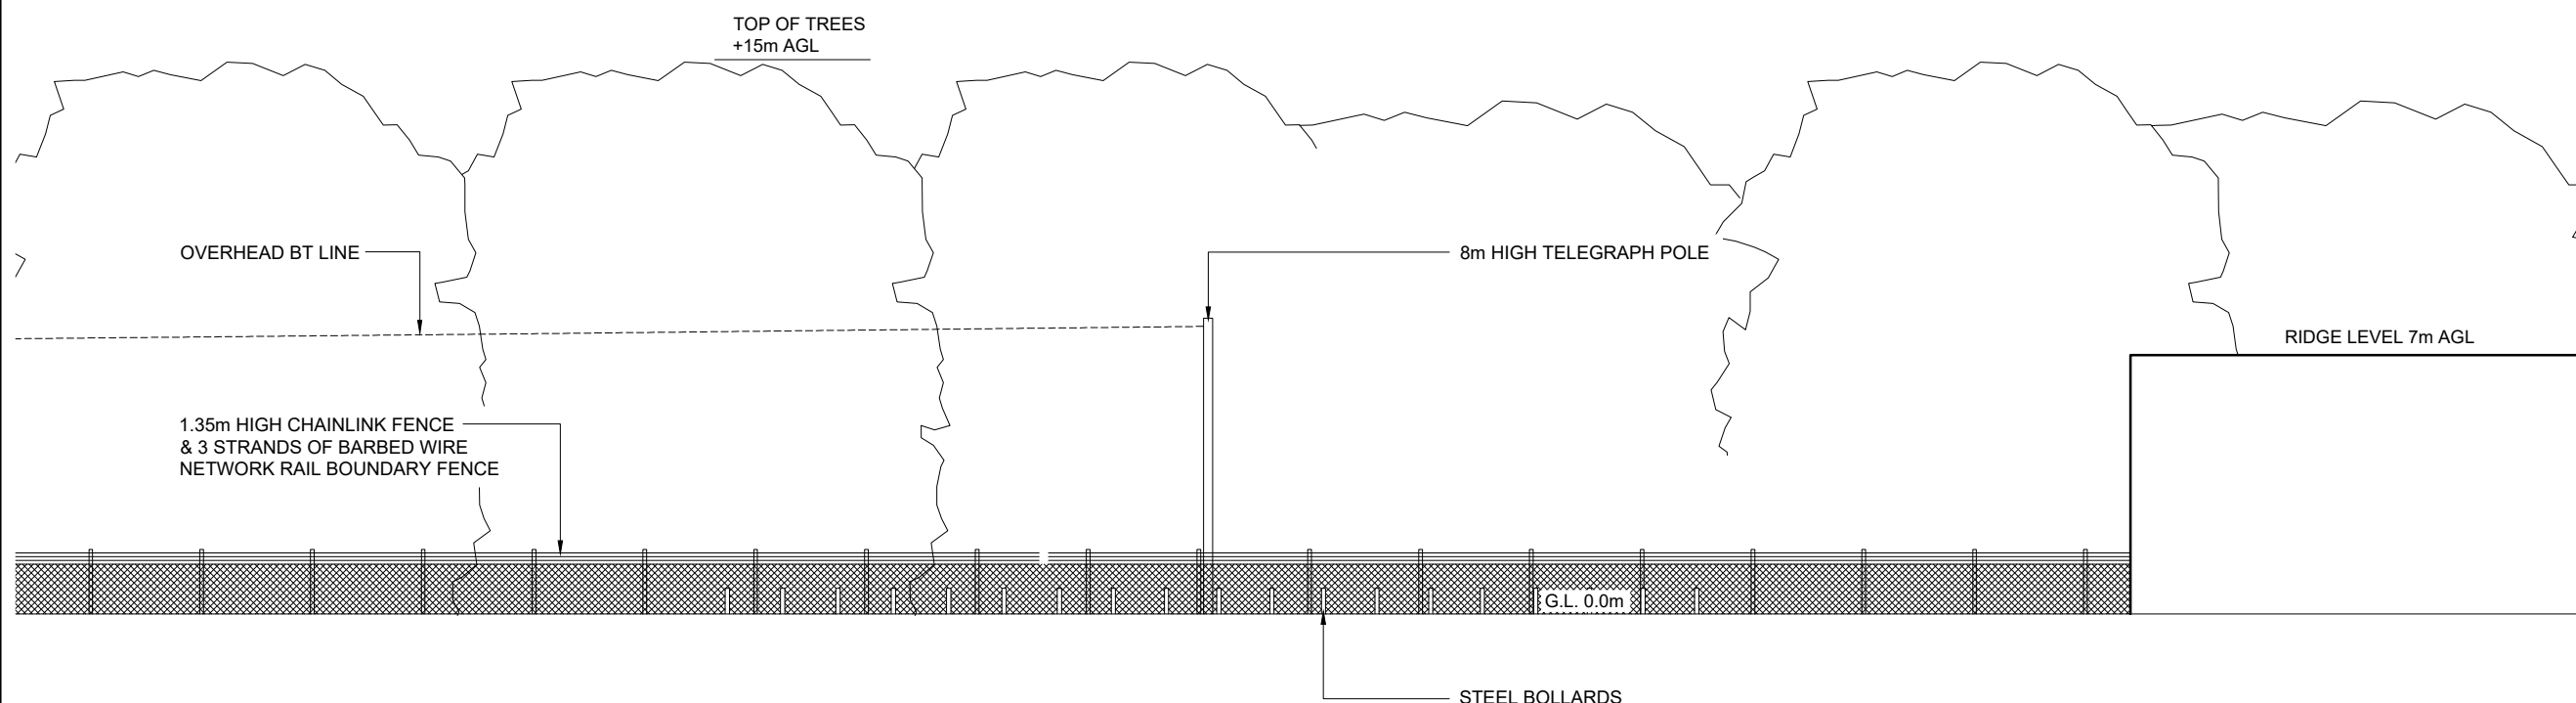

CELL No.	S5_19C		
PROJ No			
PROJ No			
PROJ No			
PROJ No			
2	COMPOUND MOVED	20/03/23	RST MK
1	PLANNING	02/09/22	GV HA
ISS	REVISION	DATE	DRN APP



CELLNEX UK  
 R+, 4TH FLOOR, 2 BLAGRAVE STREET, READING, RG1 1AZ  
 Tel. 020 4526 8553

SITE No **S5-19C**  
**HASSOCKS STATION GOODS YARD**  
 STATION GOODS YARD,  
 HASSOCKS  
 WEST SUSSEX  
 BN6 8JA

NGR TQ 30336 15362  
 OS GRID 530336 , 115362

TITLE  
**WEST ELEVATION**  
 EXISTING

SCALE 1:200

DRAWN	GV	11/08/22
APPROVED	MK	20/03/23

DRG No.	Sheet 1 of 1	Rev
<b>S5-19C-00-002-MD002</b>		<b>2</b>

