



NOTES

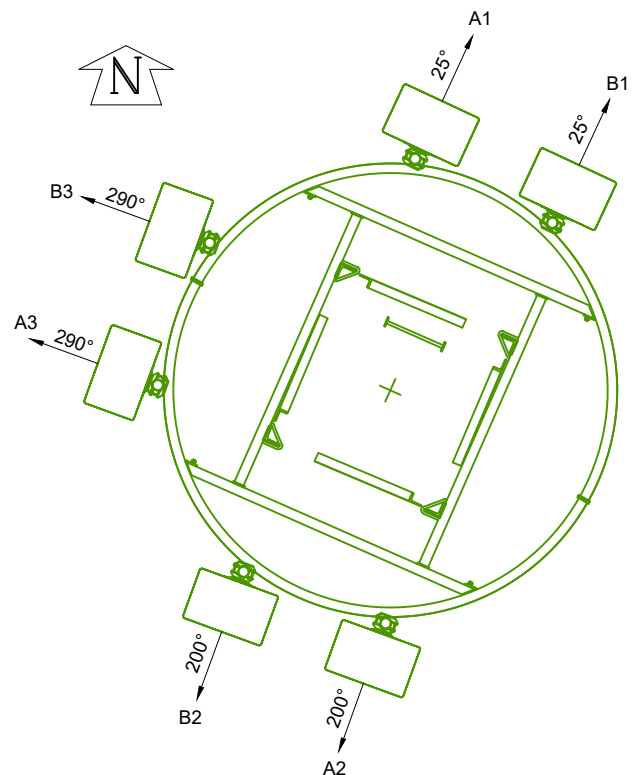


PROPOSED ANTENNA PLAN AT +25.0m AGL

SCALE 1:50

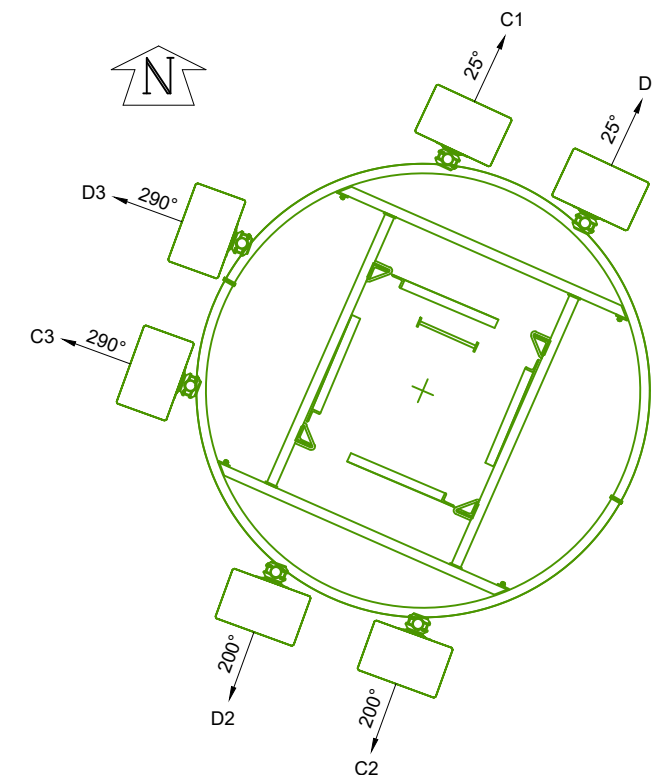

PROPOSED ANTENNA PLAN AT +20.0m AGL

SCALE 1:50

 

PROPOSED 6No. ANTENNAS & 3No. MHAs MOUNTED ON HEADFRAME SUPPORT POLES

PROPOSED RRU's AND BOB's FIXED TO HEADFRAME SUPPORT POLES

PROPOSED 6No. ANTENNAS & 3No. MHAs MOUNTED ON HEADFRAME SUPPORT POLES

PROPOSED RRU's AND BOB's FIXED TO HEADFRAME SUPPORT POLES

TOP OF ANTENNAS +26.3m AGL

C/L OF ANTENNAS +25.0m AGL

U/S OF ANTENNAS +23.7m AGL

TOP OF ANTENNAS +21.3m AGL

C/L OF ANTENNAS +20.0m AGL

U/S OF ANTENNAS +18.7m AGL

TOP OF TREES +15m AGL

PROPOSED 25m HIGH LATTICE TOWER ON NEW PAD FOUNDATION

8m HIGH TELEGRAPH POLE

O/H BT LINE

RIDGE LEVEL 7m AGL

1.35m HIGH CHAINLINK FENCE & 3 STRANDS OF BARBED WIRE NETWORK RAIL BOUNDARY FENCE

PROPOSED 1.8m HIGH CHAINLINK FENCE TOPPED WITH 3 STRANDS OF BARBED WIRE, C/W 3.0m WIDE DOUBLE ACCESS GATES

PROPOSED 600mm WIDE HORIZONTAL CABLE LADDER ON NEW SUPPORT POLES ON CONCRETE BASE

G.L. 0.0m


STEEL BOLLARDS TO BE REMOVED

PROPOSED 4No. PSU ENCLOSURES, 4No. TX ENCLOSURES AND 4No. RADIO ENCLOSURES ON CONCRETE BASE

PROPOSED SHARED METER CABINET WITHIN FENCELINE ON CONCRETE BASE. METER CABINET TO BE SUPPLIED WITH A HASP AND PADLOCK

EQUIPMENT CABINET SCHEDULE

ID No	EQUIPMENT	MANUFACTURER	DIMENSIONS (WxDxH) mm	COLOUR	LOCATION	STATUS	COMMENTS
CAB 1	PSU CABINET (x4)	TBC	770x770x2100	RAL 6009	PAD FOUNDATION	PROPOSED	
CAB 2	TX CABINET (x4)	TBC	770x770x2100	RAL 6009	PAD FOUNDATION	PROPOSED	
CAB 3	RADIO CABINET (x2)	TBC	770x770x2100	RAL 6009	PAD FOUNDATION	PROPOSED	
CAB 4	RADIO CABINET (x2)	TBC	770x770x2100	RAL 6009	PAD FOUNDATION	PROPOSED	

 

CELL No. S5_19C

PROJ No	DATE	DRN	APP
2	20/03/23	RST	MK
1	02/09/22	GV	HA



CELLNEX UK
 R+, 4TH FLOOR, 2 BLA GRAVE STREET, READING, RG1 1AZ
 Tel. 020 4526 8553

SITE No S5-19C
 HASSOCKS STATION GOODS YARD
 STATION GOODS YARD,
 HASSOCKS
 WEST SUSSEX
 BN6 8JA

NGR TQ 30336 15362

OS GRID 530336 , 115362

TITLE
 WEST ELEVATION
 PROPOSED

SCALE 1:200 UNO

DRAWN	DATE
GV	11/08/22
APPROVED	DATE
MK	20/03/23

DRG No. Sheet 1 of 1 Rev
 S5-19C-00-003-MD002 2