



©2020 Cellnex  
 All rights reserved. No part of this publication may be reproduced, stored in a retrieval system or transmitted in any form or by any means (Electronic, Mechanical, Photocopying, Recording or otherwise), without the prior written consent of the Company.

**NOTES**


**UNDERGROUND SERVICES**  
 UNDERGROUND SERVICES ARE INDICATIVE ONLY. POSITIONS SHOULD BE CONFIRMED ON SITE PRIOR TO ANY DEVELOPMENT

- DRAINAGE ----
- DUCTS ----
- FEEDERS ----
- FENCE PLAN -----○-----
- GAS ----
- LIGHTNING PROTECTION - EARTHING ----
- POWER ----
- SERVICES UNKNOWN ----
- TELECOMS ----
- WATER ----


**ACCESS ARRANGEMENTS**

- KEYS:-
- ARQVA GATE KEY ▲
  - B KEY ▲
  - C KEY ▲
  - LEGGE KEY ▲

SURVEY REQUIRED TO CONFIRM ACCESS KEYS FOR REMAINING ROOMS AND SITE ENTRANCE

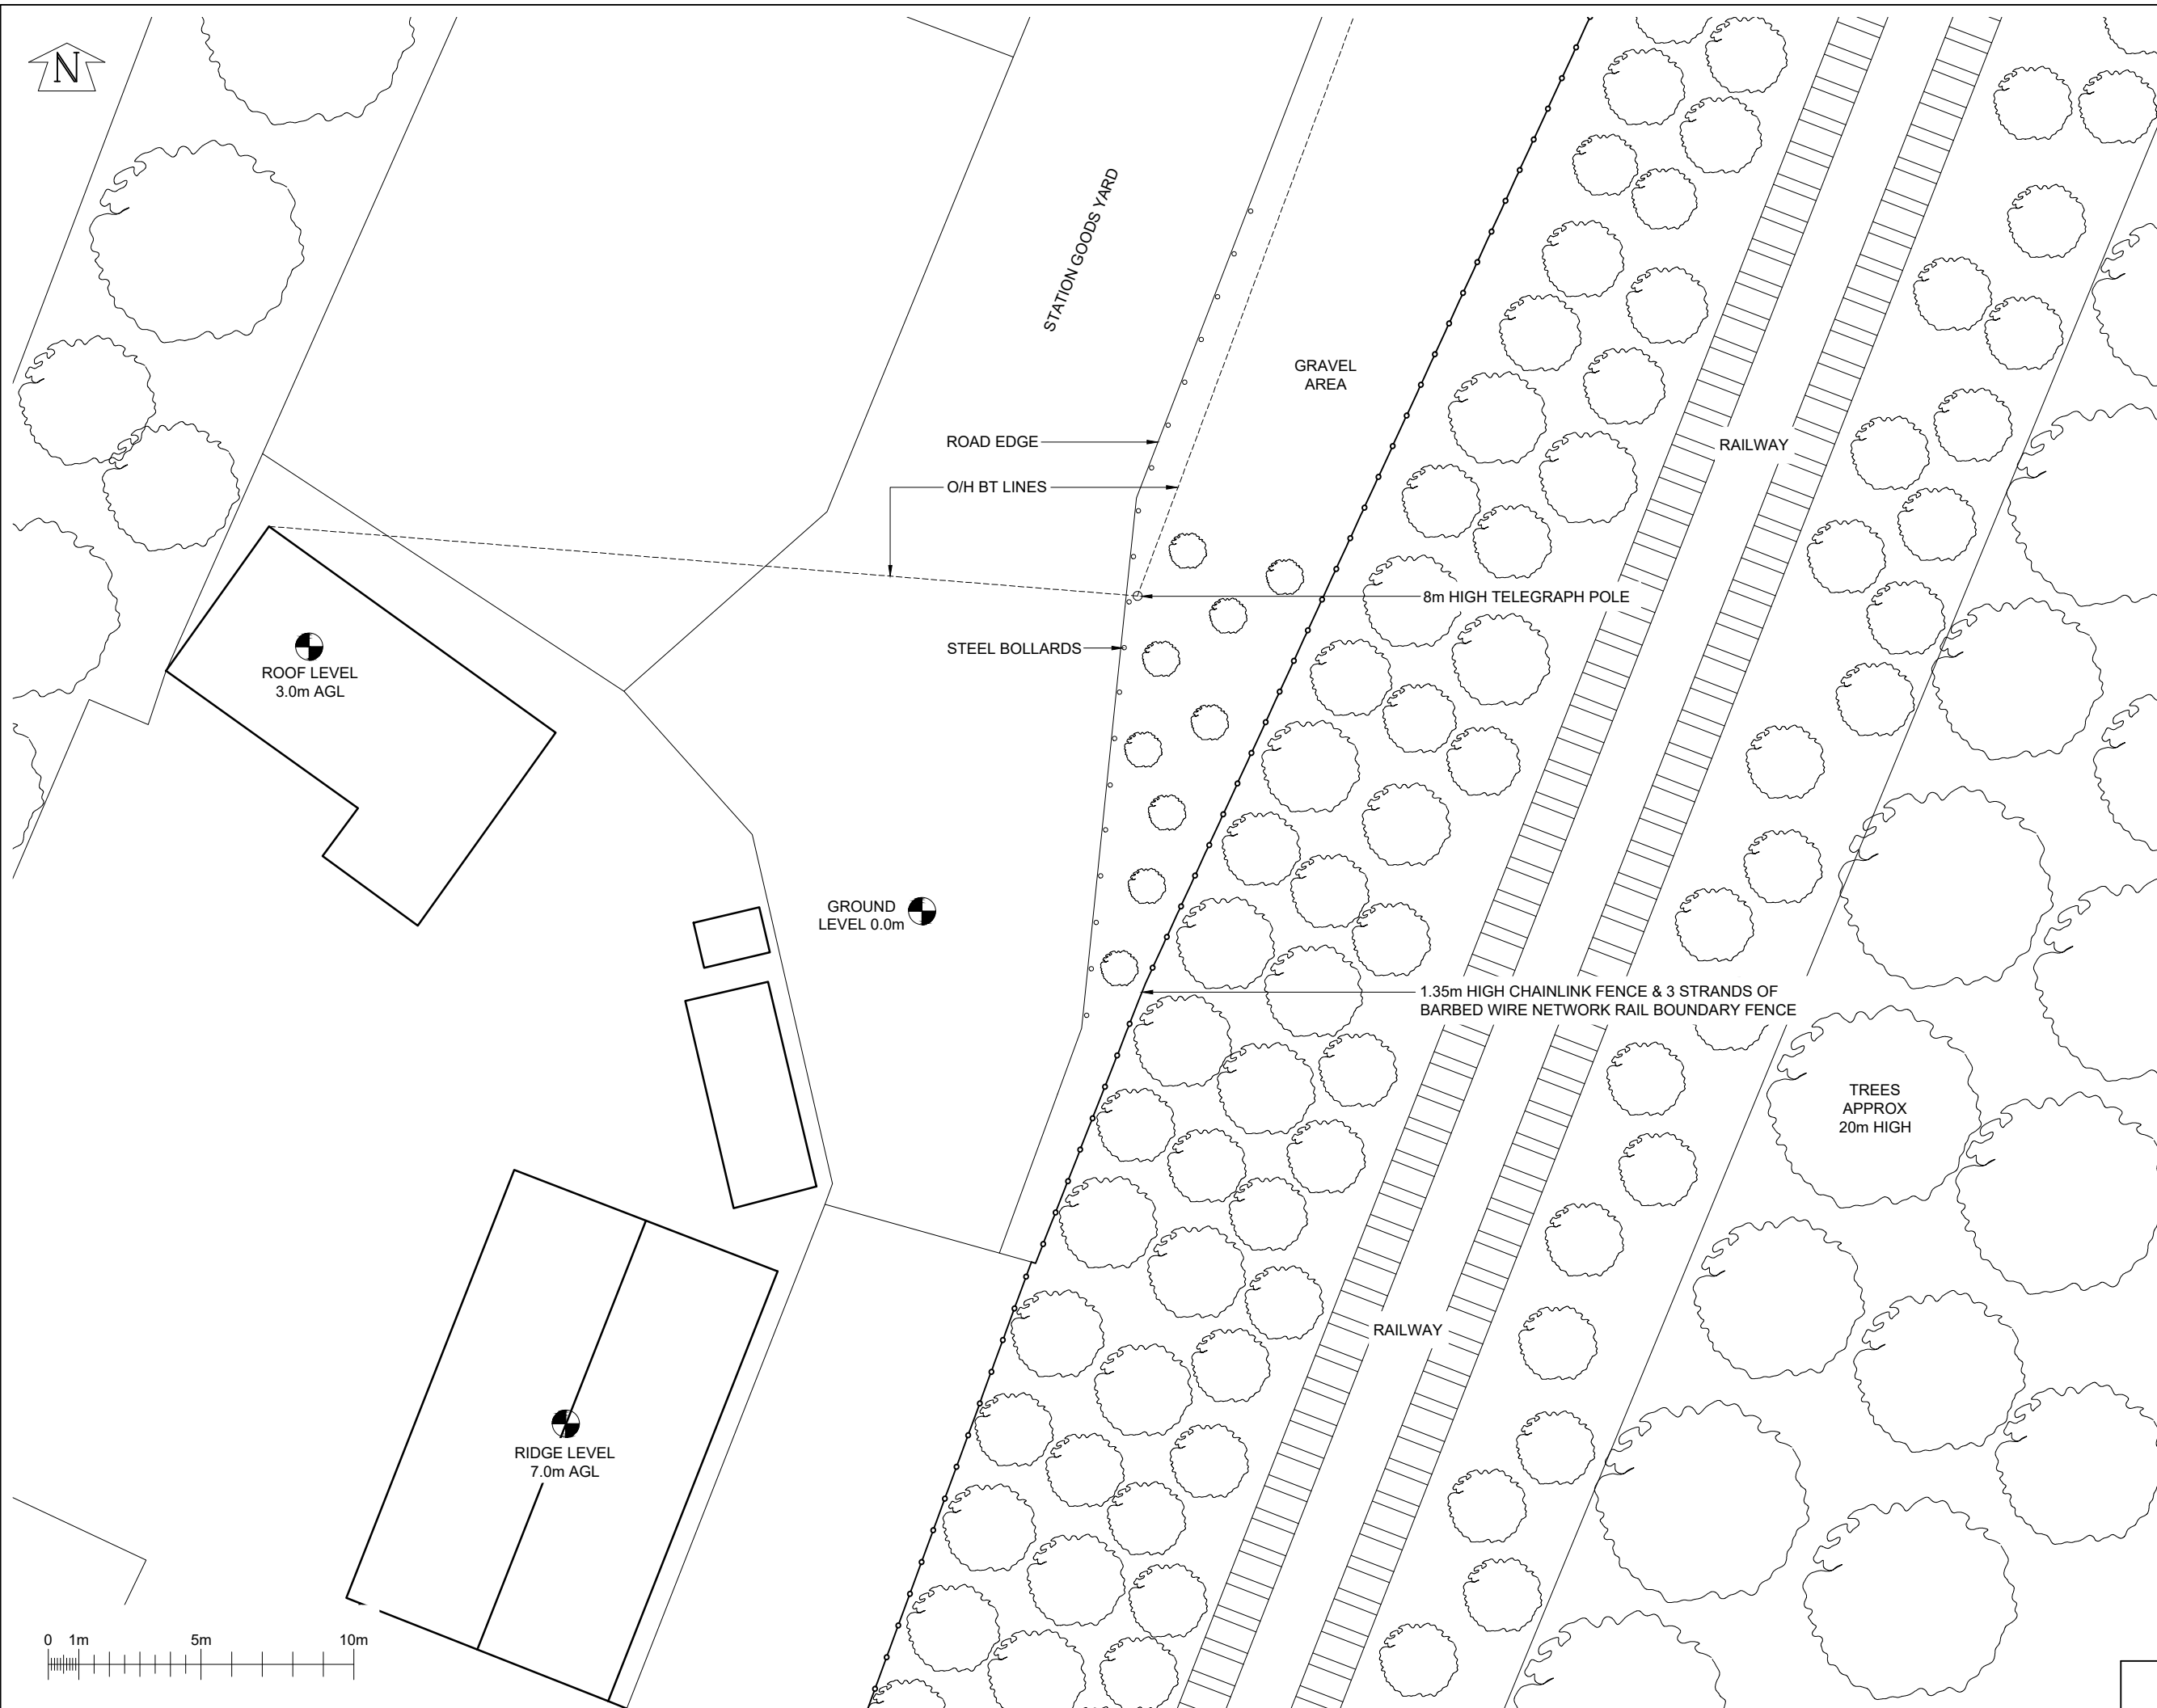

GROUND LEVEL 0.0m

 

CELL No.		S5_19C	
PROJ No			
PROJ No			
PROJ No			
2	PROJ No	COMPOUND MOVED	20/03/23 RST MK
1	PROJ No	PLANNING	02/09/22 GV HA
ISS	REVISION	DATE	DRN APP



CELLNEX UK  
 R+, 4TH FLOOR, 2 BLAGRAVE STREET, READING, RG1 1AZ  
 Tel. 020 4526 8553

SITE No **S5-19C**  
**HASSOCKS STATION GOODS YARD**  
 STATION GOODS YARD,  
 HASSOCKS  
 WEST SUSSEX  
 BN6 8JA

NGR **TQ 30336 15362**  
 OS GRID **530336 , 115362**

TITLE  
**SITE PLAN**  
 EXISTING

SCALE **1:200**

DRAWN	GV	11/08/22
APPROVED	MK	20/03/23

DRG No.	Sheet 1 of 1	Rev
<b>S5-19C-00-000-MD002</b>		<b>2</b>