
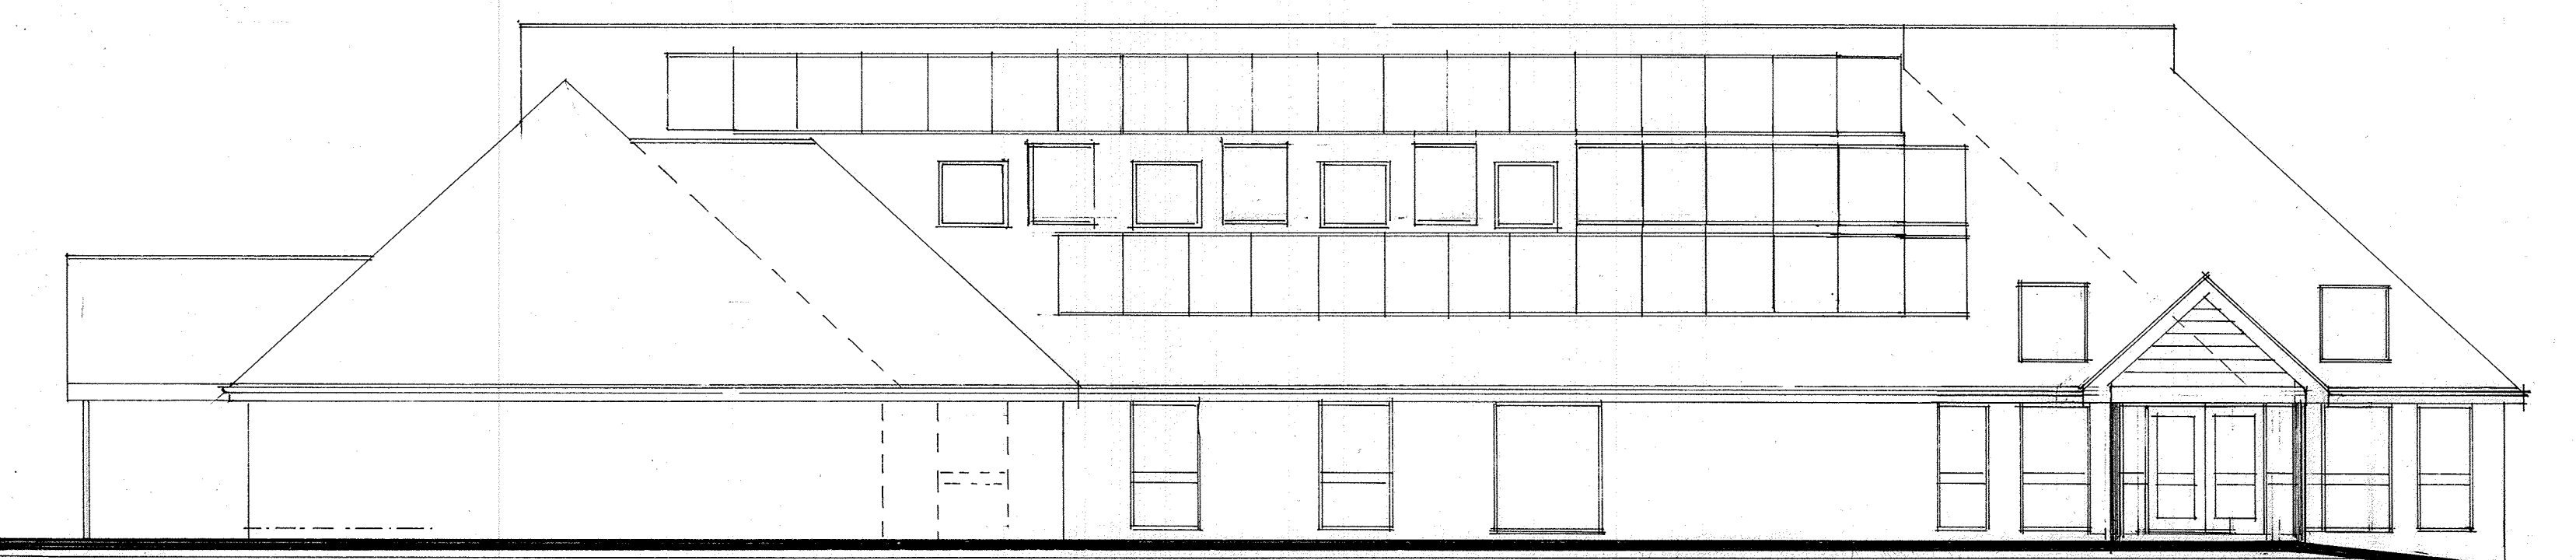
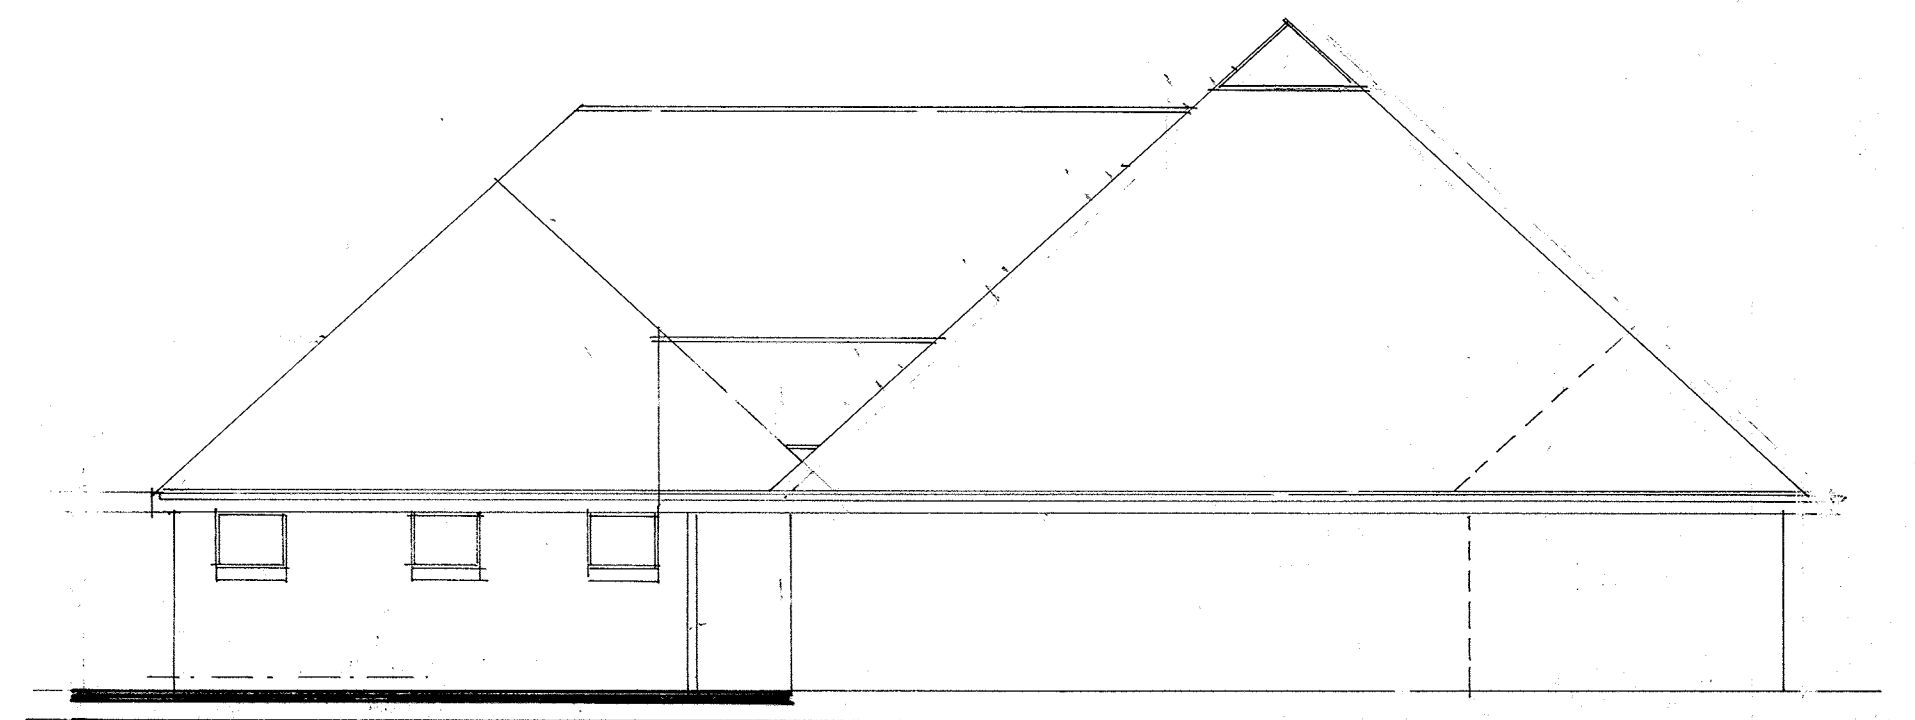
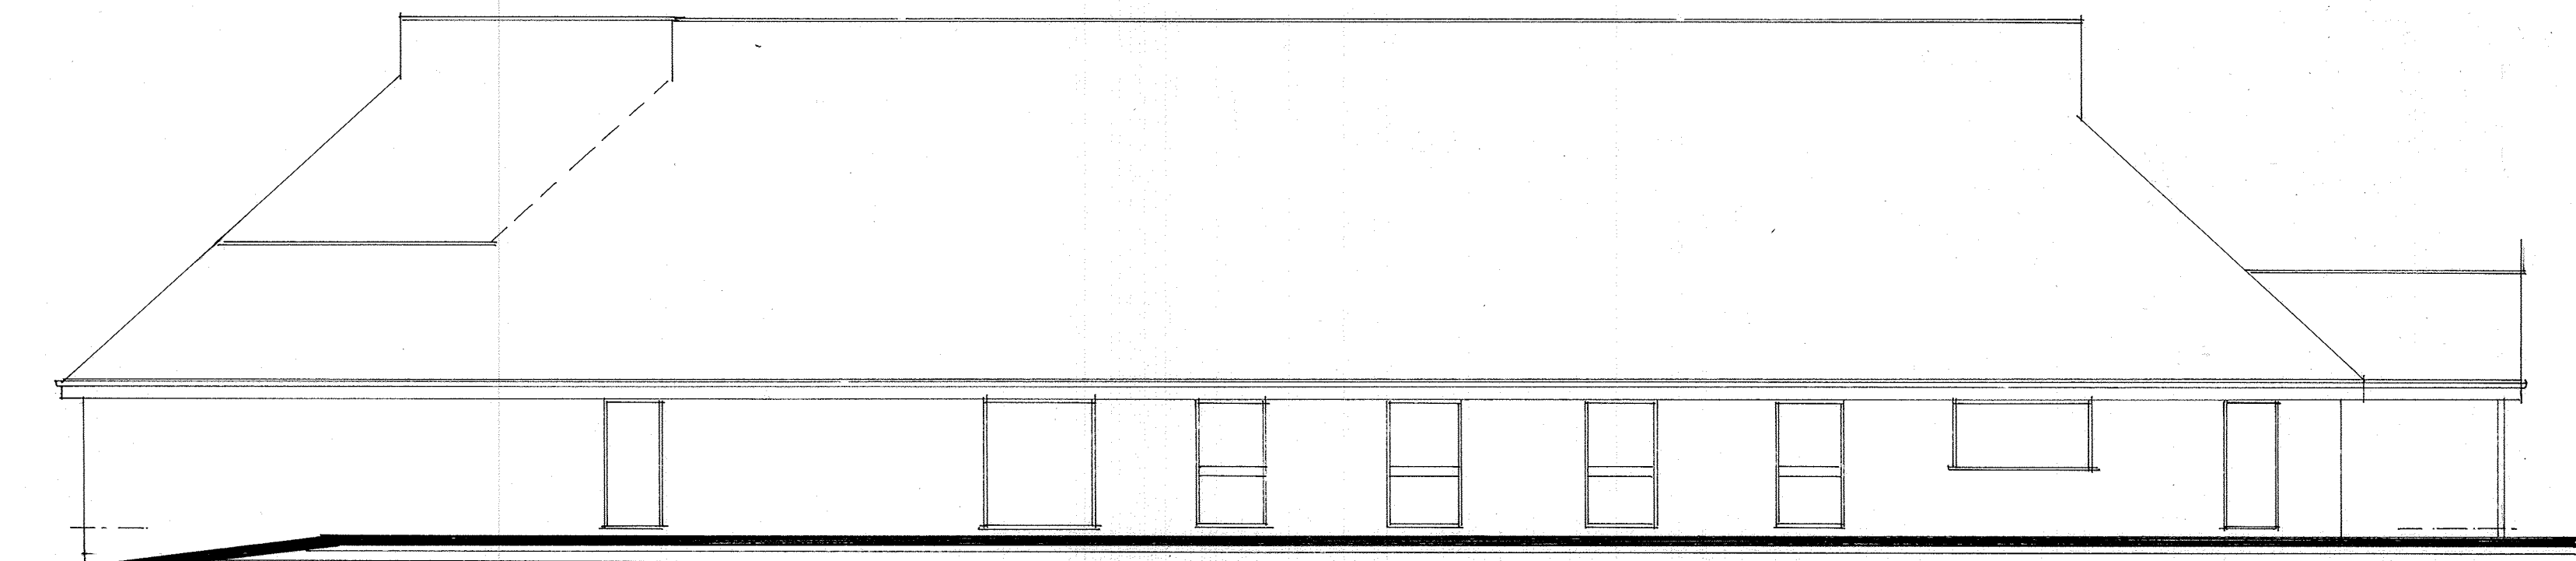
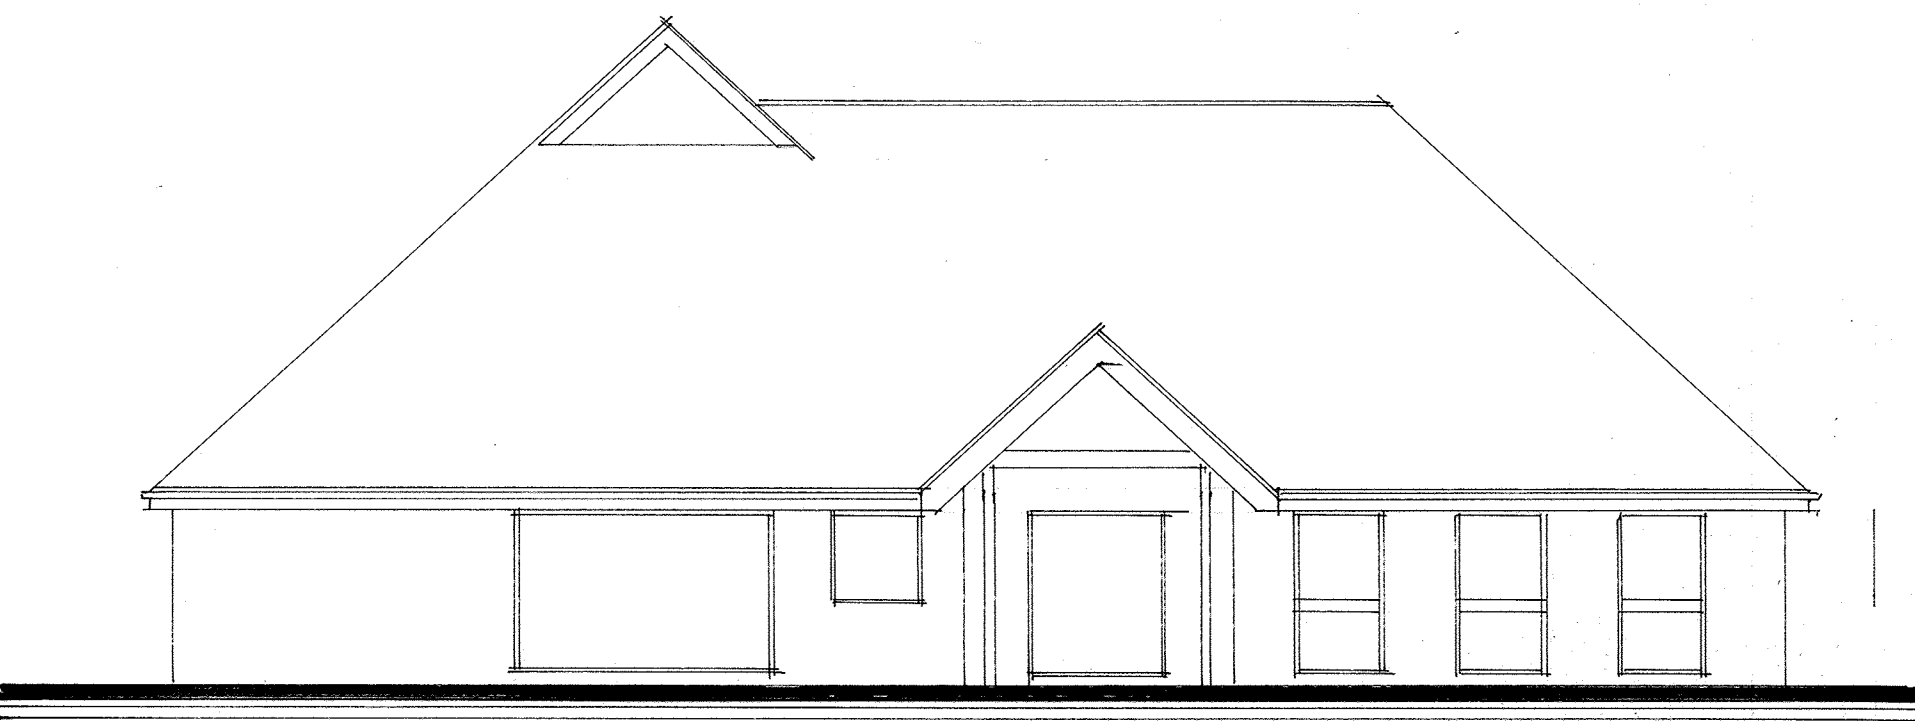
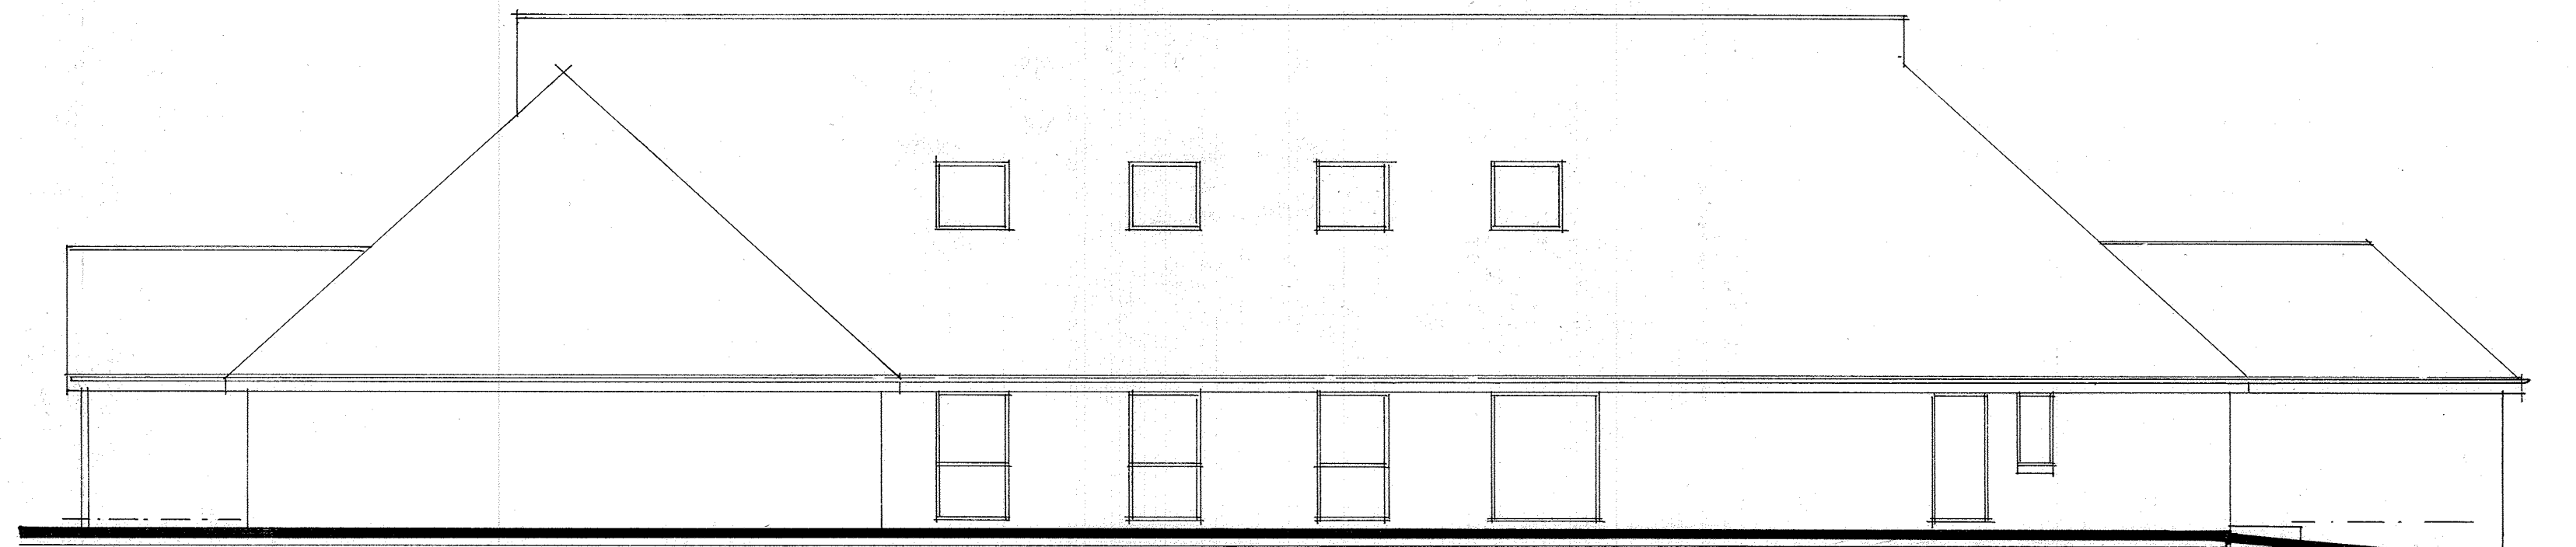
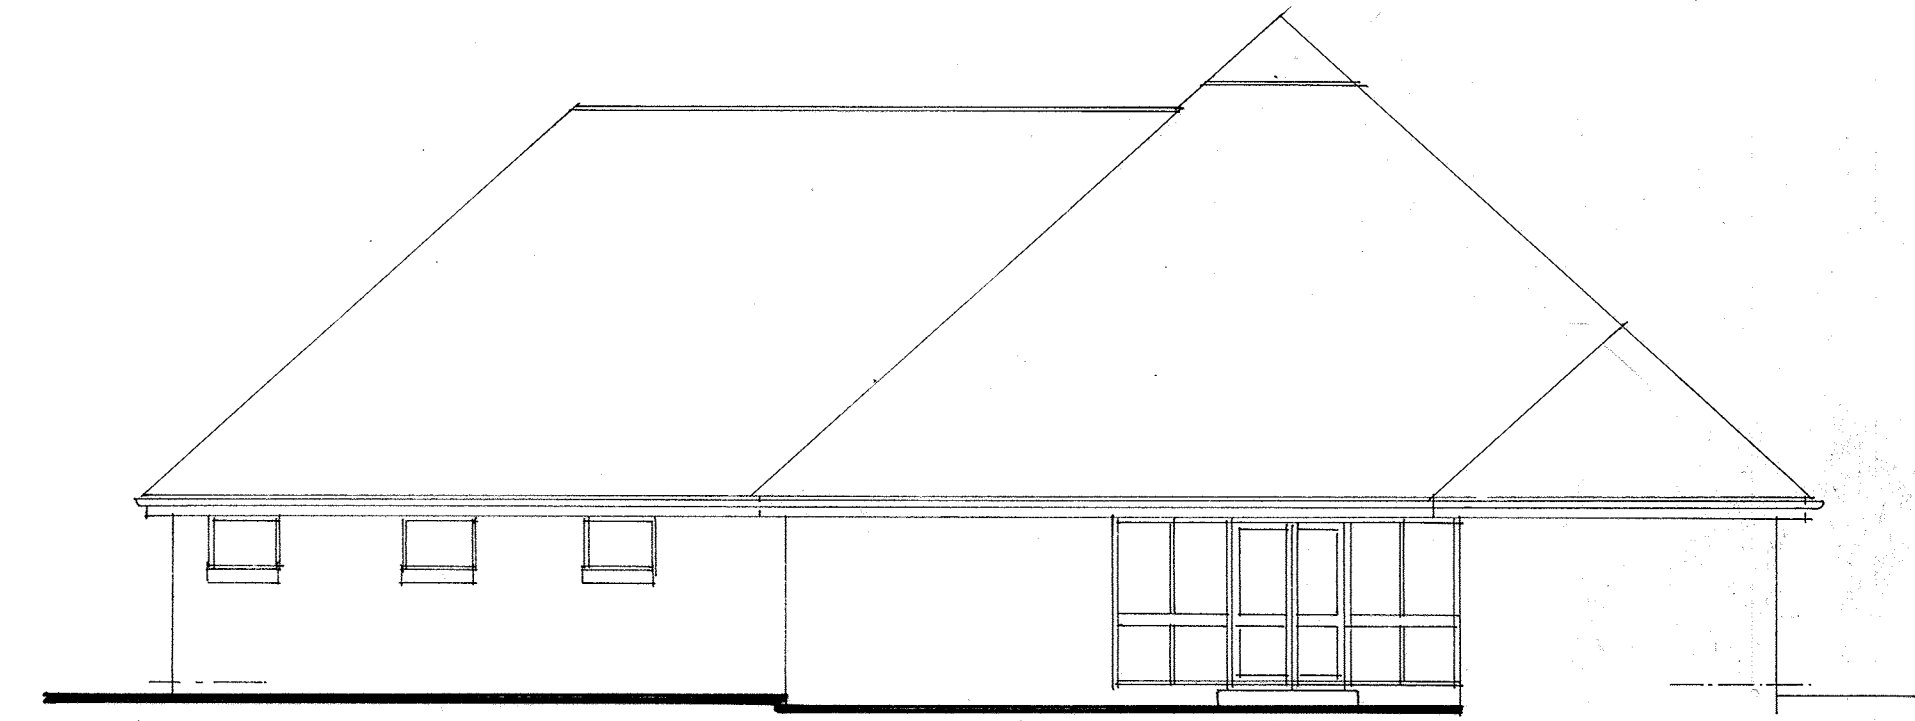


Notes:

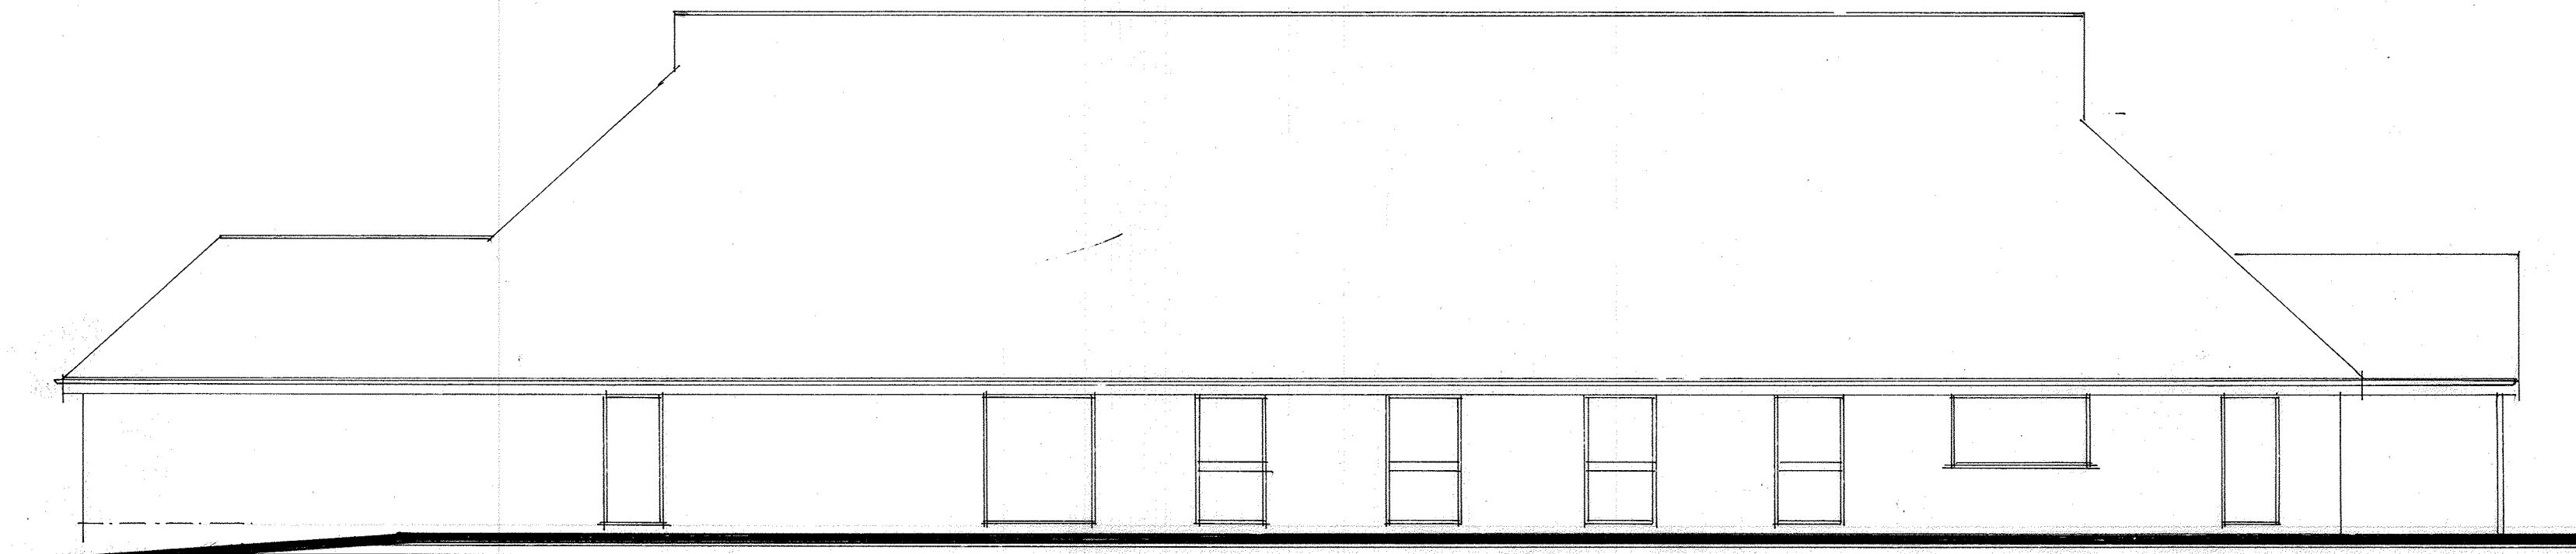

Date	Revisions

copyright

SDRDesigns

Architectural & Planning Consultants
14 Botolphs Road,
Brighton
East Sussex
BN2 6RD
Tel: 0790 9066787
Email: sdr_designs@hotmail.com

Client

Job Title

Drawing Title

Scale

Date

Drawn

Drg. No.

Rev.

