




©2020 Cellnex
 All rights reserved. No part of this publication may be reproduced, stored in a retrieval system or transmitted in any form or by any means (Electronic, Mechanical, Photocopying, Recording or otherwise), without the prior written consent of the Company.

NOTES


BASED UPON ORDNANCE SURVEY DIGITAL DATA WITH THE PERMISSION OF THE CONTROLLER OF HER MAJESTY'S STATIONARY OFFICE, © CROWN COPYRIGHT. LICENCE NO. 100038864

SITE ACCESS

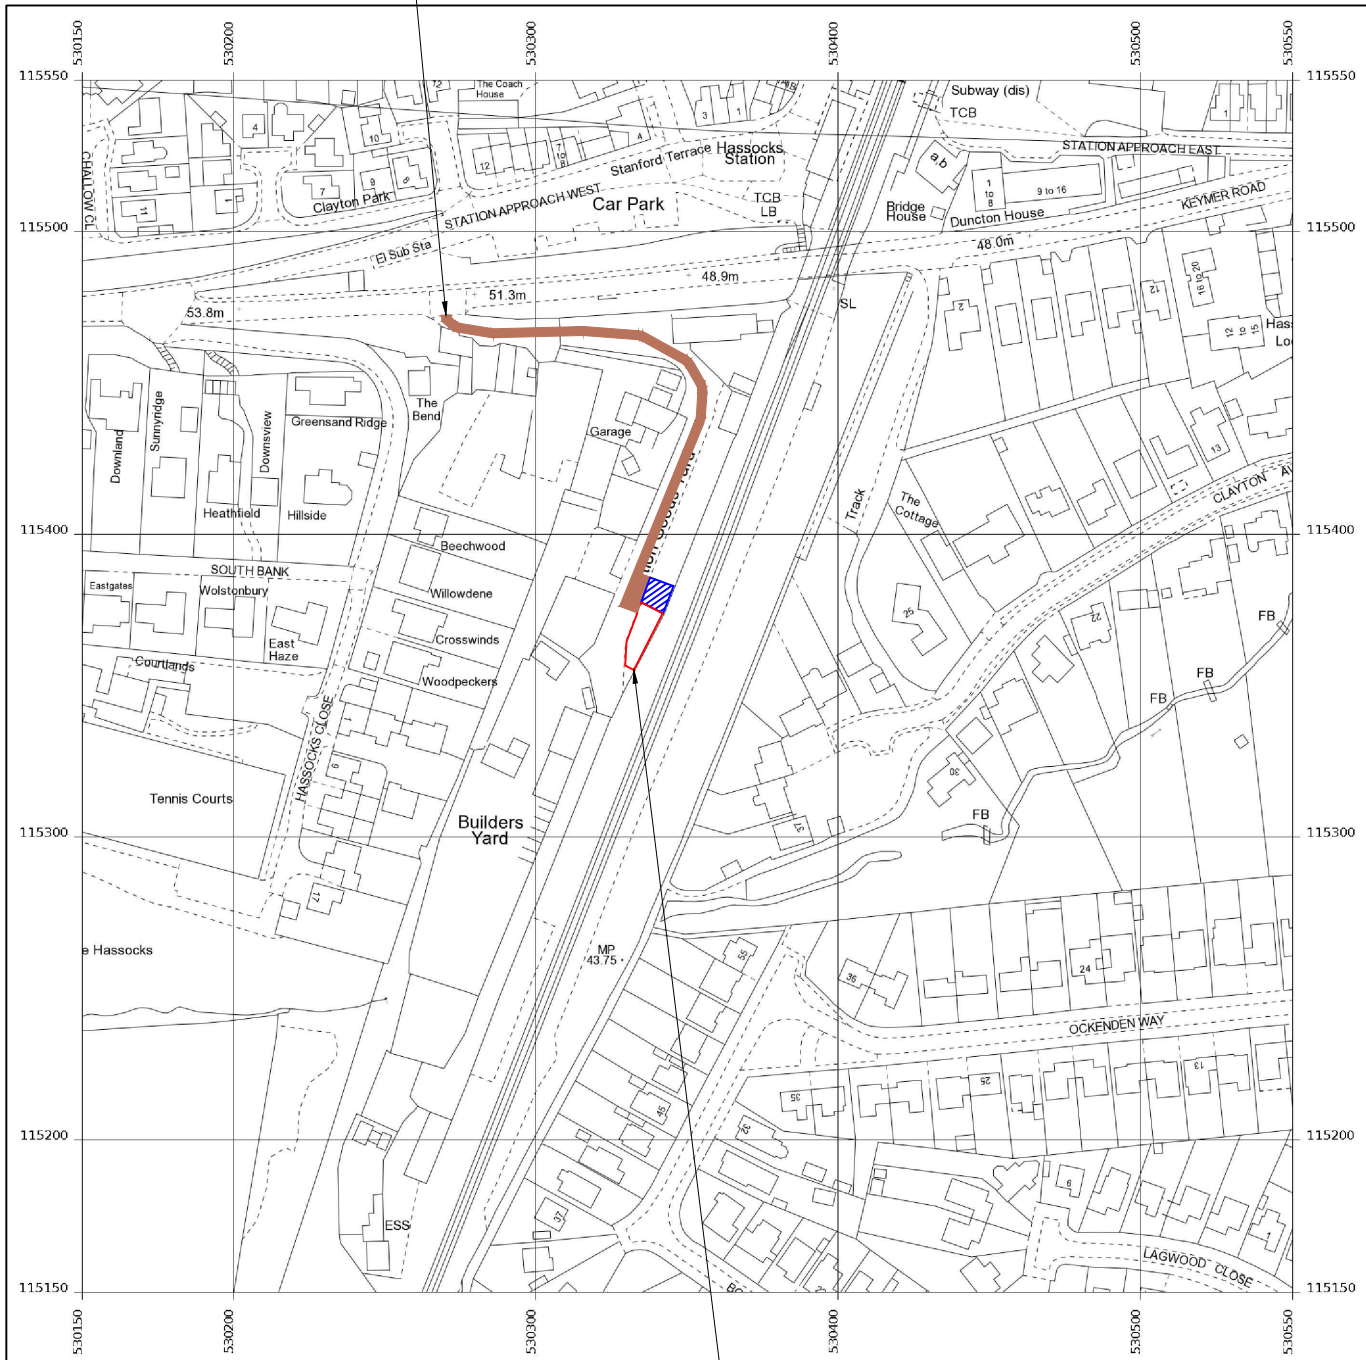

THE SITE

LEGAL PLAN
 SCALE 1:2500

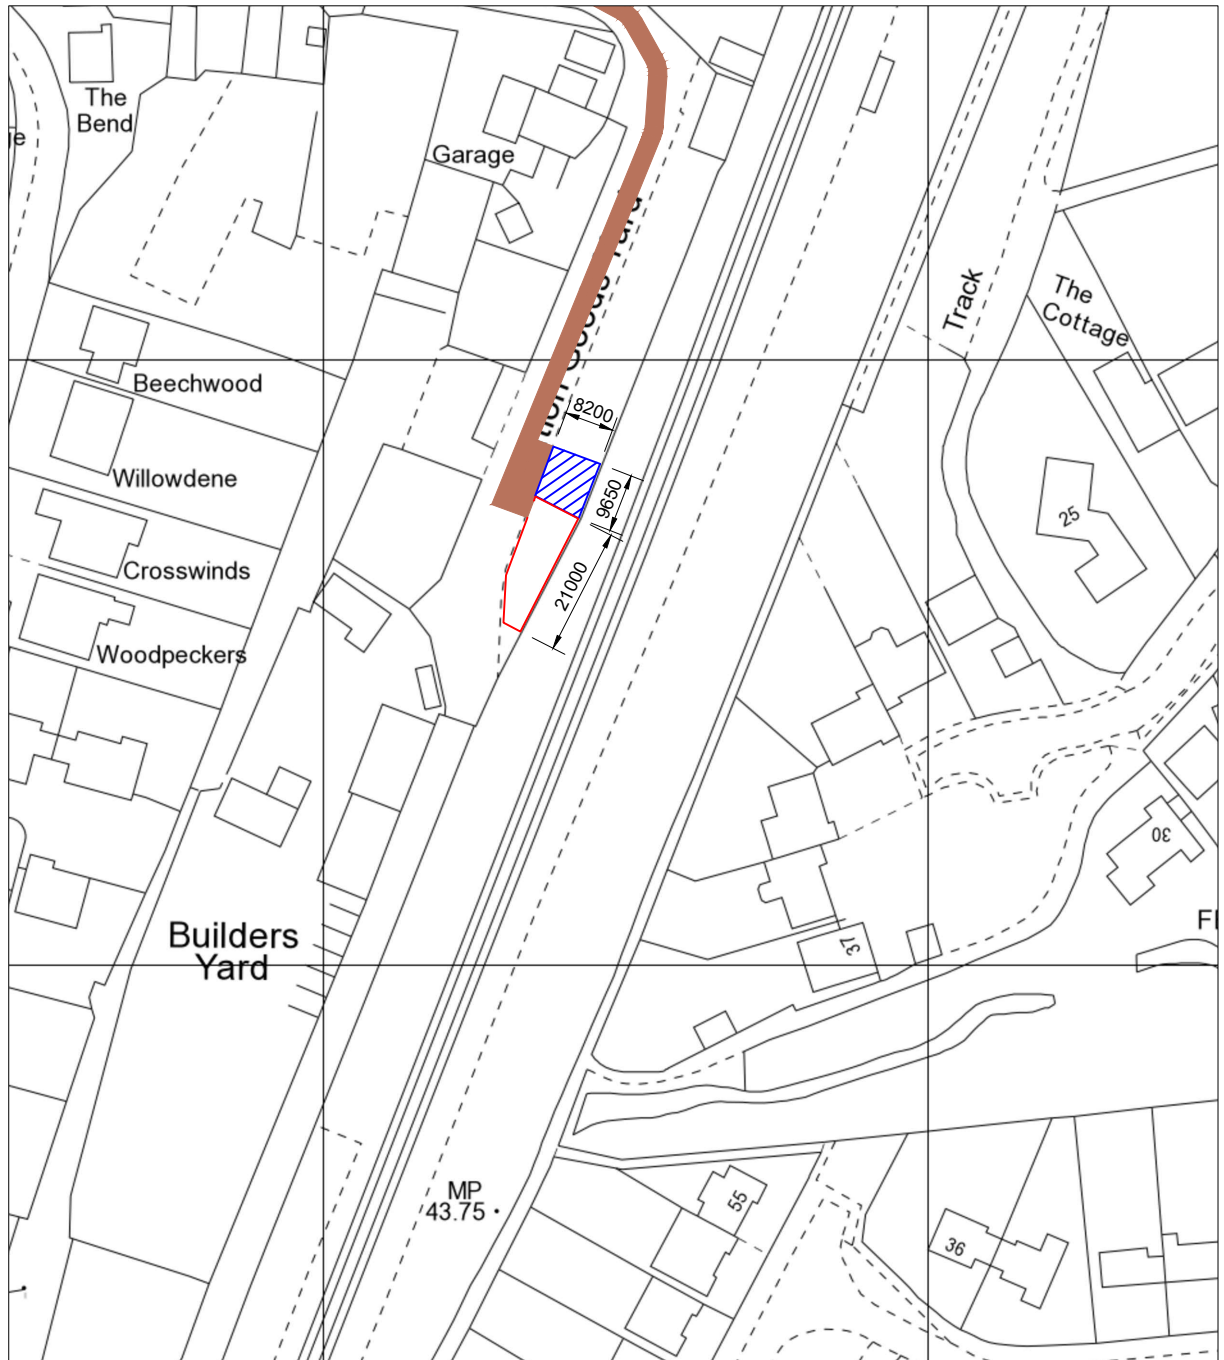

LEGAL PLAN
 SCALE 1:1250

DEMISE AREA	
133.6m ²	
0.033013 ACRES	
0.01336 HECTARES	

PROJ No			
PROJ No			
PROJ No			
PROJ No			
1	PROJ No	N/A	
	FIRST ISSUE	26/09/22	JBT/JBT
ISS	REVISION	DATE	DRN APP



CELLNEX UK
 R+, 4TH FLOOR, 2 BLA GRAVE STREET, READING, RG1 1AZ
 Tel. 020 4526 8553

SITE No **S5-19C**
HASSOCKS STATION GOODS YARD
 STATION GOODS YARD,
 HASSOCKS
 WEST SUSSEX
 BN6 8JA

NGR TQ 30336 15362
 OS GRID 530336 , 115362

TITLE
 LEGAL PLAN

SCALE	SEE DRAWING	
DRAWN	JBT	06/09/22
APPROVED	JBT	26/09/22

DRG No.	Sheet 1 of 1	Rev
S5-19C-00-010-ML001		1