


Inspection  
chambers &  
approx depth to  
pipe invert levels

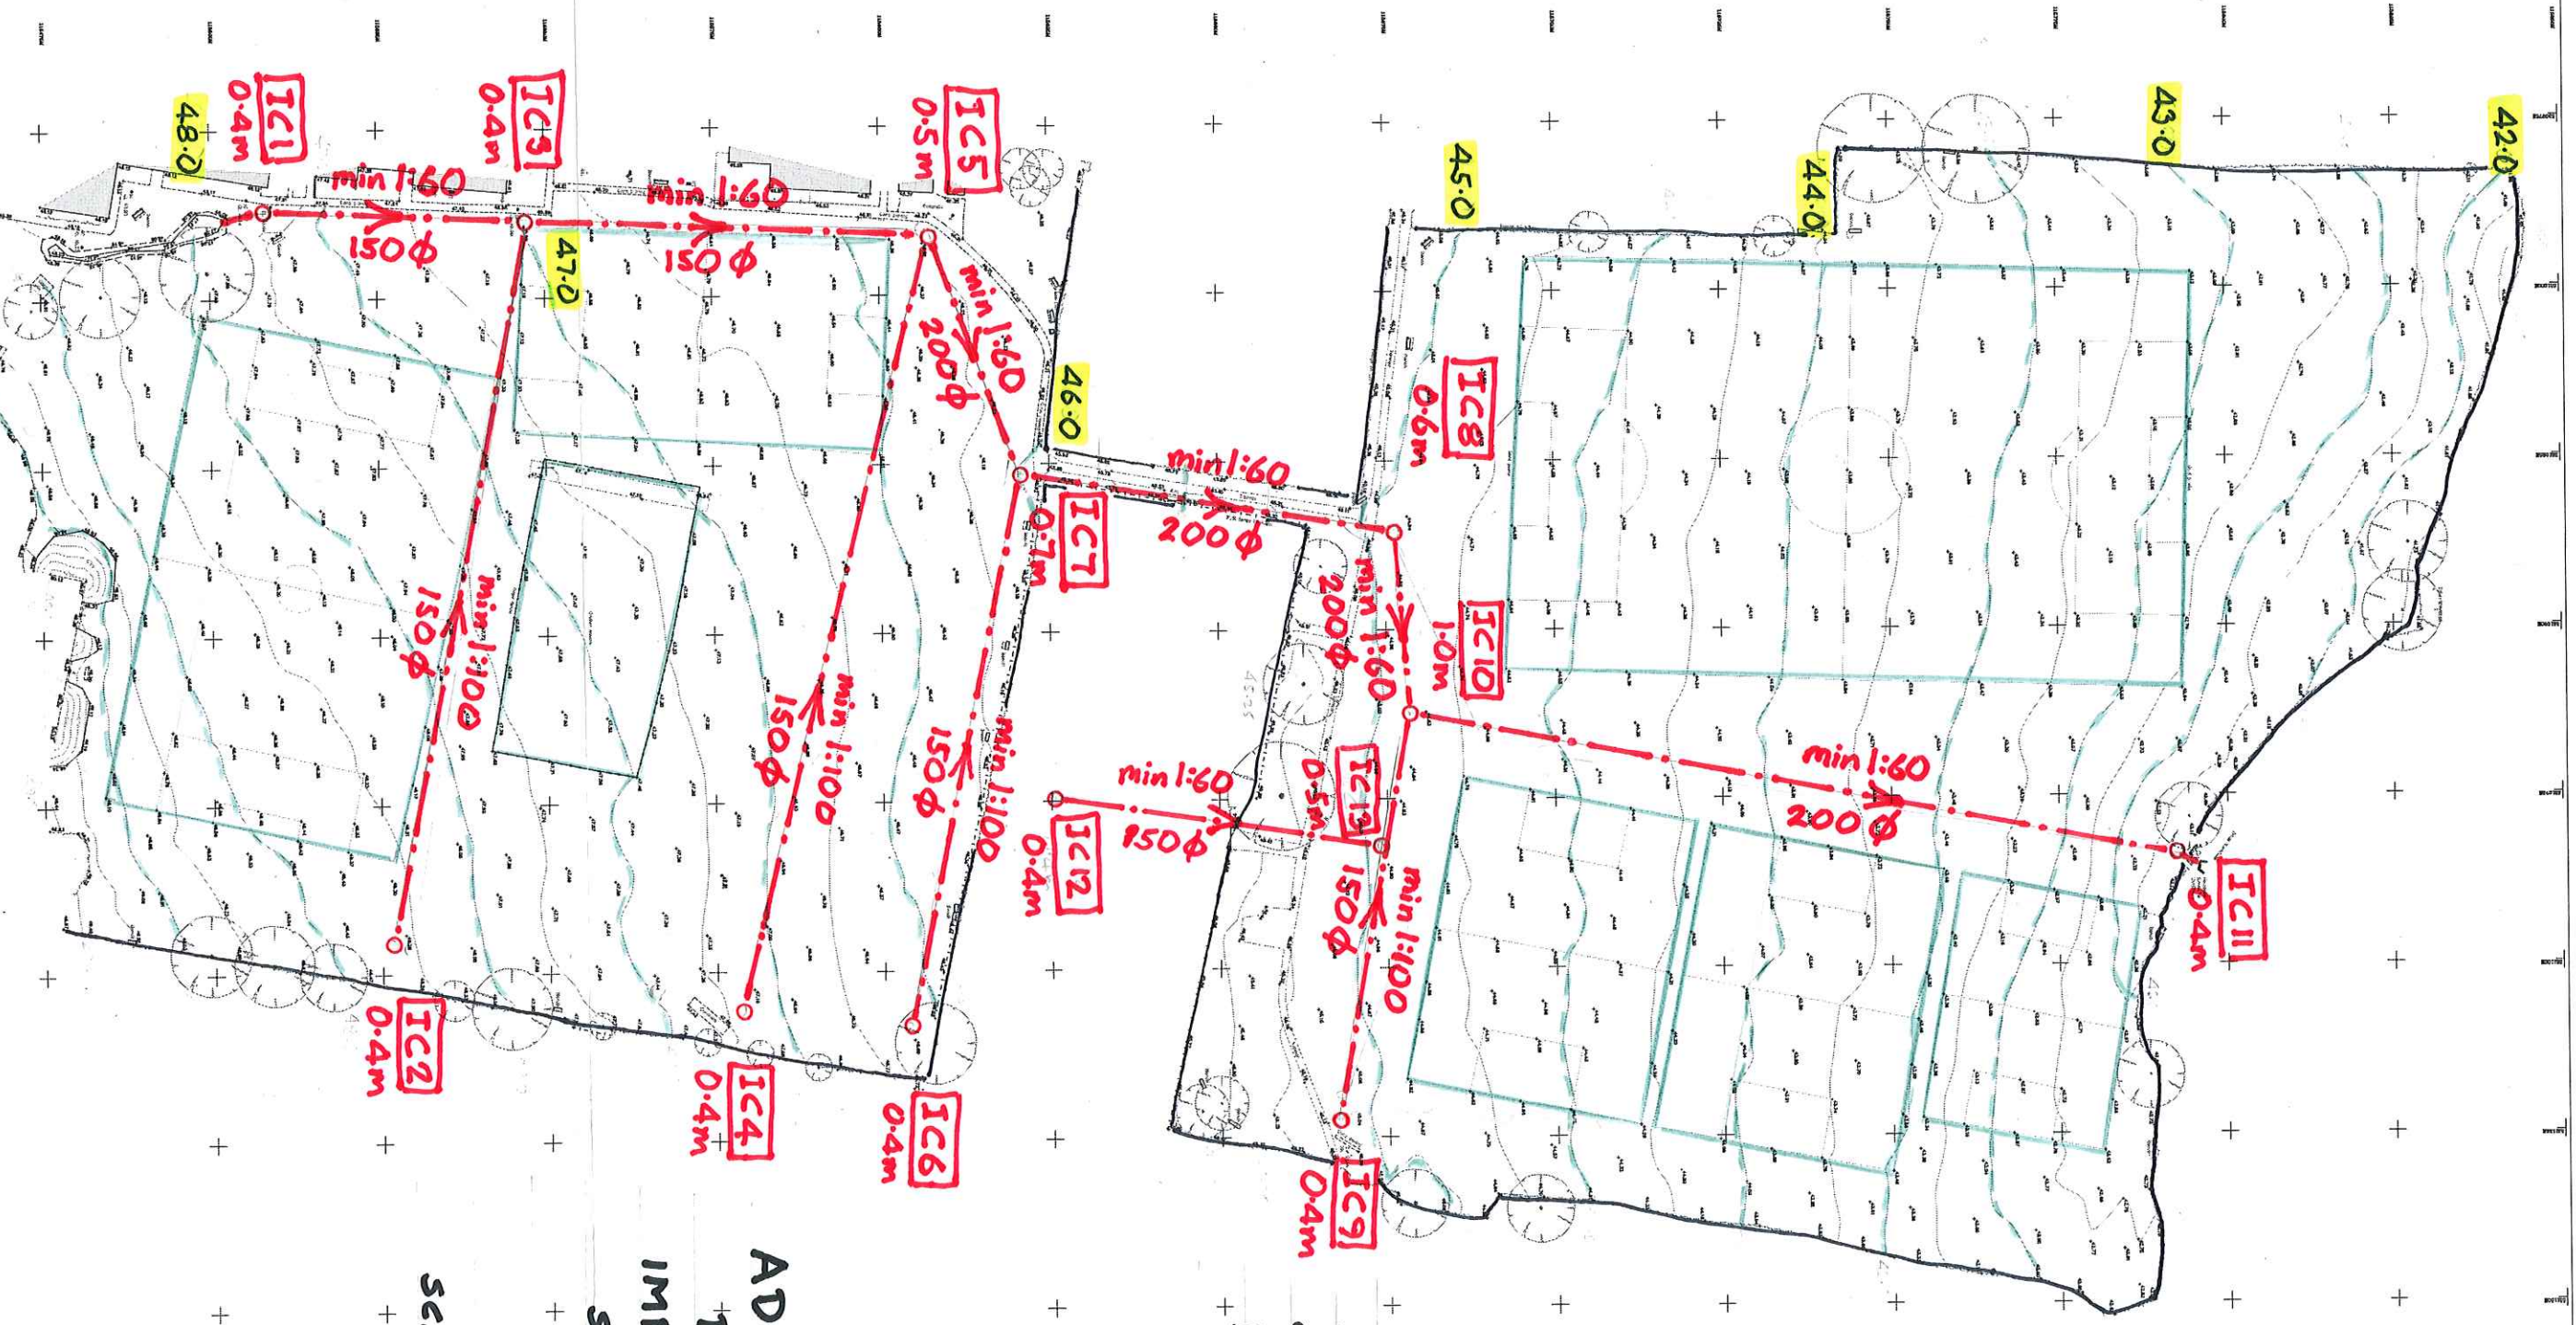

# ADASTRA PARK DRAINAGE IMPROVEMENTS - SITE PLAN

SCALE APPROX 1:1000  
(AT A3)

